

301-312 315-324

NAUTIC-CXL

3 BEDROOMS-2 LEVELS

FIRST FLOOR


Living room-kitchen	40,47 m ²
Stairs	4,52 m ²
Bathroom	5,44m ²
Terrace	28,00 m ²

SECOND FLOOR

Bedroom 1	14,31 m ²
Bathroom 1	3,71 m ²
Bedroom 2	9,31 m ²
Bathroom 2	3,59 m ²
Bedroom 3	9,64 m ²
Corridor	4,29 m ²
Terrace	5,49 m ²

SOLARIUM

Solarium	44,18 m ²
----------	----------------------

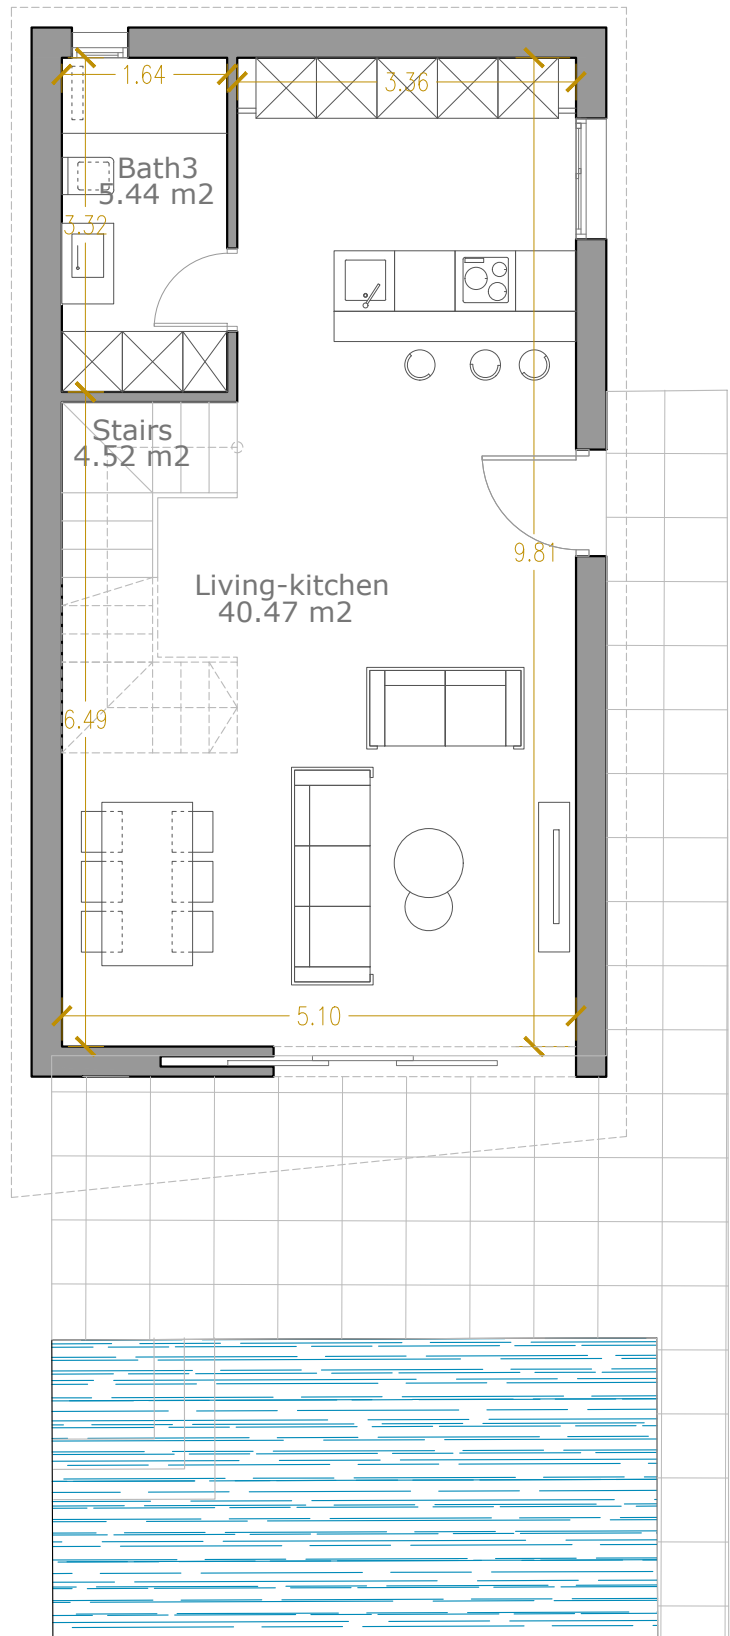

120,94 m² BUILT + 44,18 m² SOLARIUM +
28,00 m² TERRACE

193,12 m²



Graphic Scale. 1/75

First Floor

301-312 315-324

NAUTIC-CXL

3 BEDROOMS-2 LEVELS

FIRST FLOOR


Living room-kitchen	40,47 m2
Stairs	4,52 m2
Bathroom	5,44m2
Terrace	28,00 m2

SECOND FLOOR

Bedroom 1	14,31 m2
Bathroom 1	3,71 m2
Bedroom 2	9,31 m2
Bathroom 2	3,59 m2
Bedroom 3	9,64 m2
Corridor	4,29 m2
Terrace	5,49 m2

SOLARIUM

Solarium	44,18 m2
----------	----------

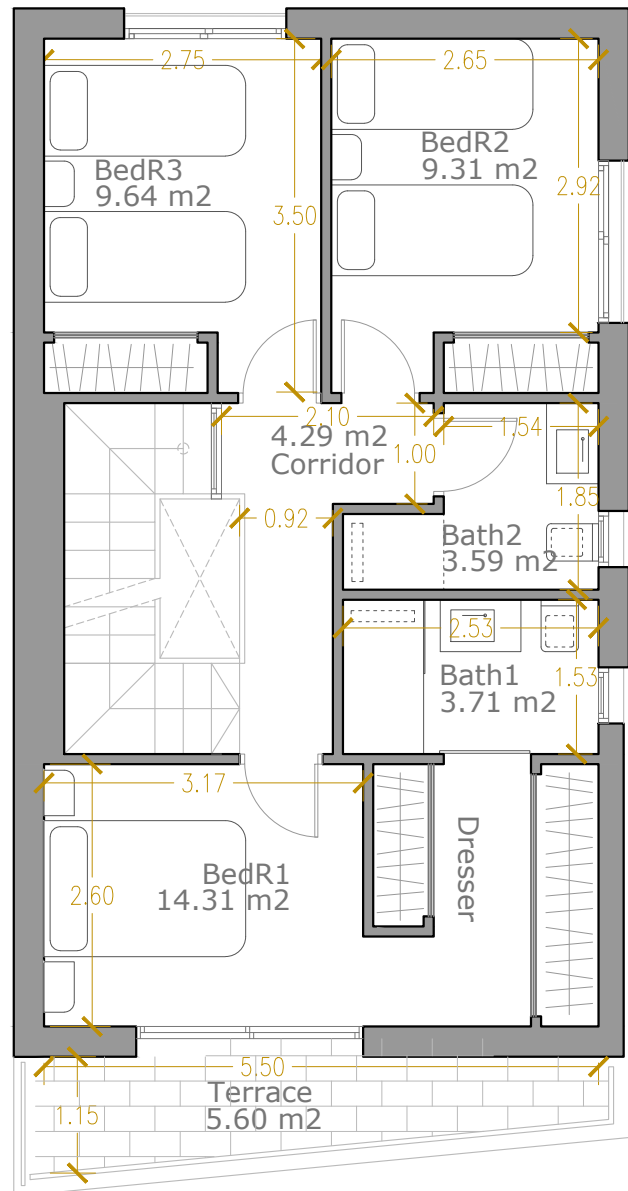

120,94 m2 BUILT + 44,18 m2 SOLARIUM + 28,00 m2 TERRACE

193,12 m2



Graphic Scale. 1/75

Second Floor

301-312 315-324

NAUTIC-CXL

3 BEDROOMS-2 LEVELS

FIRST FLOOR


Living room-kitchen	40,47 m2
Stairs	4,52 m2
Bathroom	5,44m2
Terrace	28,00 m2

SECOND FLOOR

Bedroom 1	14,31 m2
Bathroom 1	3,71 m2
Bedroom 2	9,31 m2
Bathroom 2	3,59 m2
Bedroom 3	9,64 m2
Corridor	4,29 m2
Terrace	5,49 m2

SOLARIUM

Solarium	44,18 m2
----------	----------

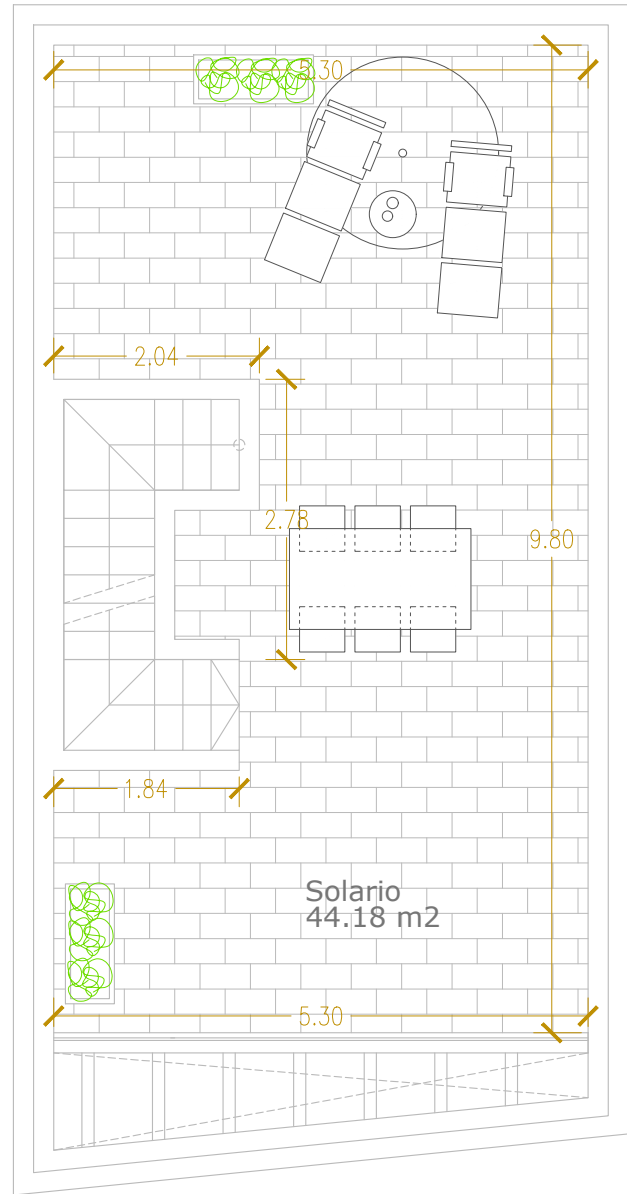

120,94 m2 BUILT + 44,18 m2 SOLARIUM +
28,00 m2 TERRACE

193,12 m2



Graphic Scale. 1/75

Solarium Floor